



# FIGURE 1—Minimum Parking Lot Requirements Nampa, Idaho

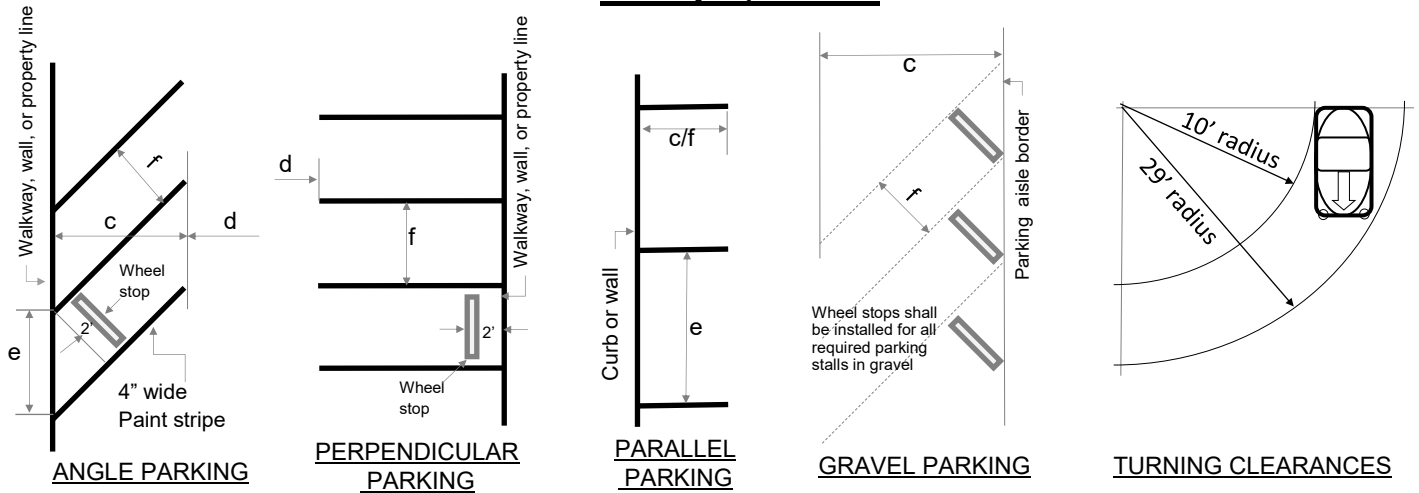


\* When parking stalls face a walkway, wall, or property line, wheel stops shall be placed a distance of 2' away, or when facing a sidewalk, the sidewalk may be expanded to a minimum of 6' wide for single and 8' wide for double loaded parking to accommodate vehicle over-hang.

## Two-way Traffic

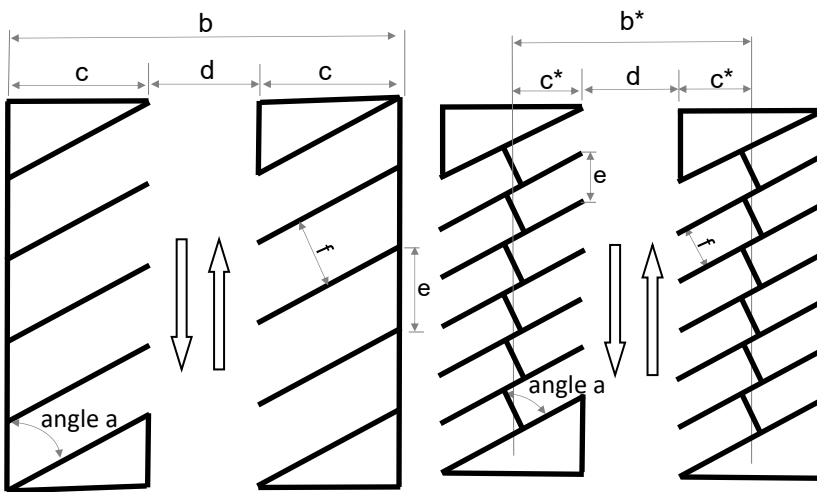

a	b	c	d	e	f	b*	c*
Parking Angle	Parking Section Width	Parking Bank Width	Traffic Aisle Width	Curb Length Per Car	Car Stall Width	Parking Section Width	Parking Bank Width
0°	36'	8'	20'	24'	8'		
35°	56'	18'	20'	14.8'	8.5'	49'	14.5'
40°	57'	18.5'	20'	13.2'	8.5'	50'	15'
45°	58'	19'	20'	12'	8.5'	51'	15.5'
50°	59'	19.5'	20'	11.1'	8.5'	53'	16.5'
55°	60'	20'	20'	10.4'	8.5'	55'	17.5'
60°	60'	20'	20'	9.8'	8.5'	55'	17.5'
65°	60'	20'	20'	9.7'	8.8'	56'	18'
70°	60'	20'	20'	9.6'	9'	57'	18.5'
90°	64'	20'	24'	9'	9'		

## One-way Traffic

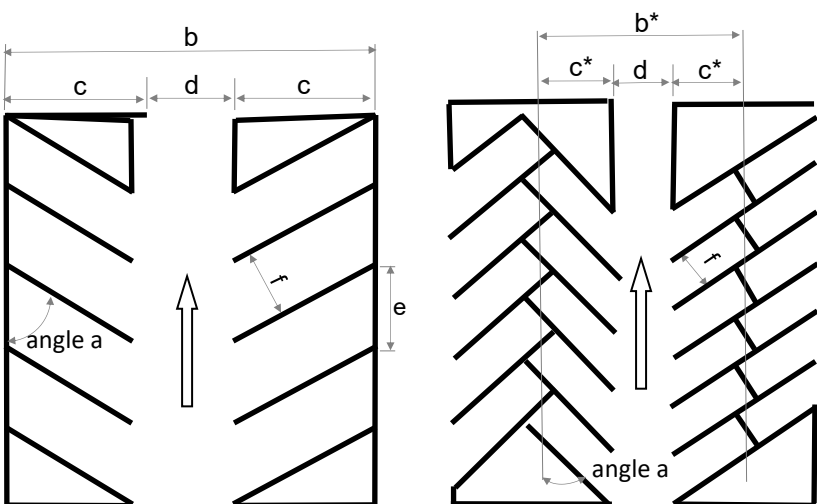

a	b	c	d	e	f	b*	c*
Parking Angle	Parking Section Width	Parking Bank Width	Traffic Aisle Width	Curb Length Per Car	Car Stall Width	Parking Section Width	Parking Bank Width
0°	28'	8'	12'	24'	8'		
35°	48'	18'	12'	14.8'	8.5'	41'	14.5'
40°	49'	18.5'	12'	13.2'	8.5'	42'	15'
45°	50'	19'	12'	12'	8.5'	43'	15.5'
50°	51'	19.5'	12'	11.1'	8.5'	45'	16.5'
55°	53'	20'	13'	10.4'	8.5'	48'	17.5'
60°	55'	20'	15'	9.8'	8.5'	50'	17.5'
65°	57'	20'	17'	9.7'	8.8'	53'	18'
70°	59'	20'	19'	9.6'	9'	56'	18.5'